

Revision : 2019 info@brownnote.com 03/29/19



Front View Fixture Detail



This drawing represents visual concepts and construction suggestions only. The designer is unqualified to determine the structural or electrical appropriateness of this design, and will not assume responsibility for improper engineering, construction, handling or use. All materials and constructions must comply with the most stringent applicable federal and local fire safety codes.

Confidential and Proprietary Information: All information including artwork, schematic drawings, photo copies and photographs is confidential and is intended for the recipients' use only. The information, artwork, schematic drawings, photo copies and photographs contained within this proposal are the copyrighted property of Brown Note Productions, Inc. The use of this information, artwork, schematic drawings, photo copies and photographs is prohibited without written approval from Brown Note Productions, Inc.

- 12 MAC 101
- 4 MAC Aura
- 2 Eurolite 4x4 Matrix
- 6 Rogue R1X Spot
- 6 Source 4 Leko



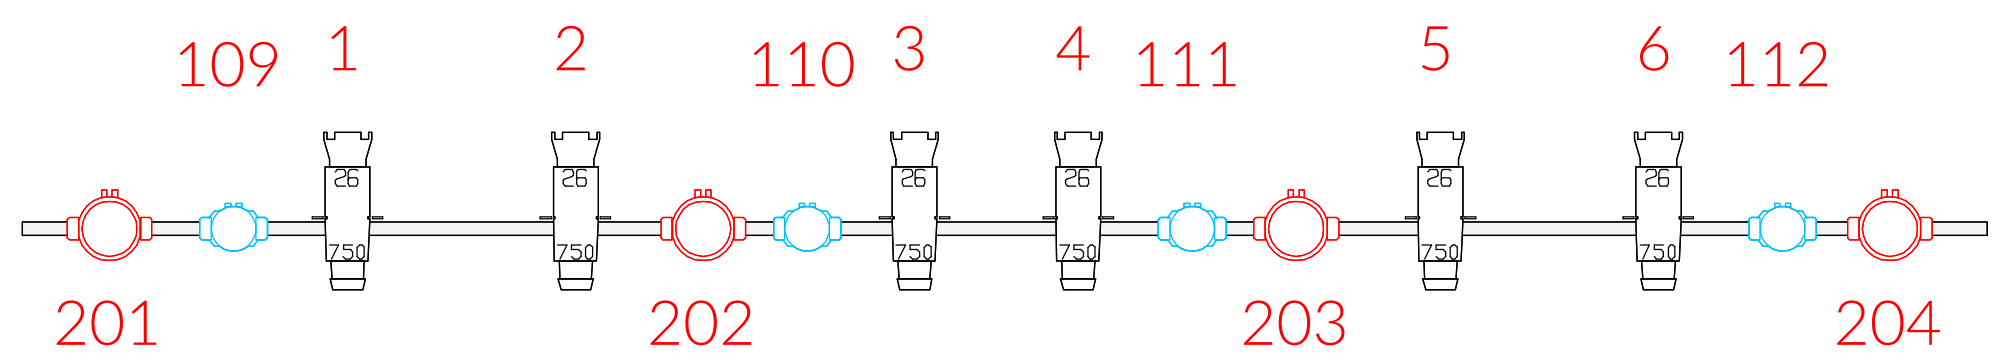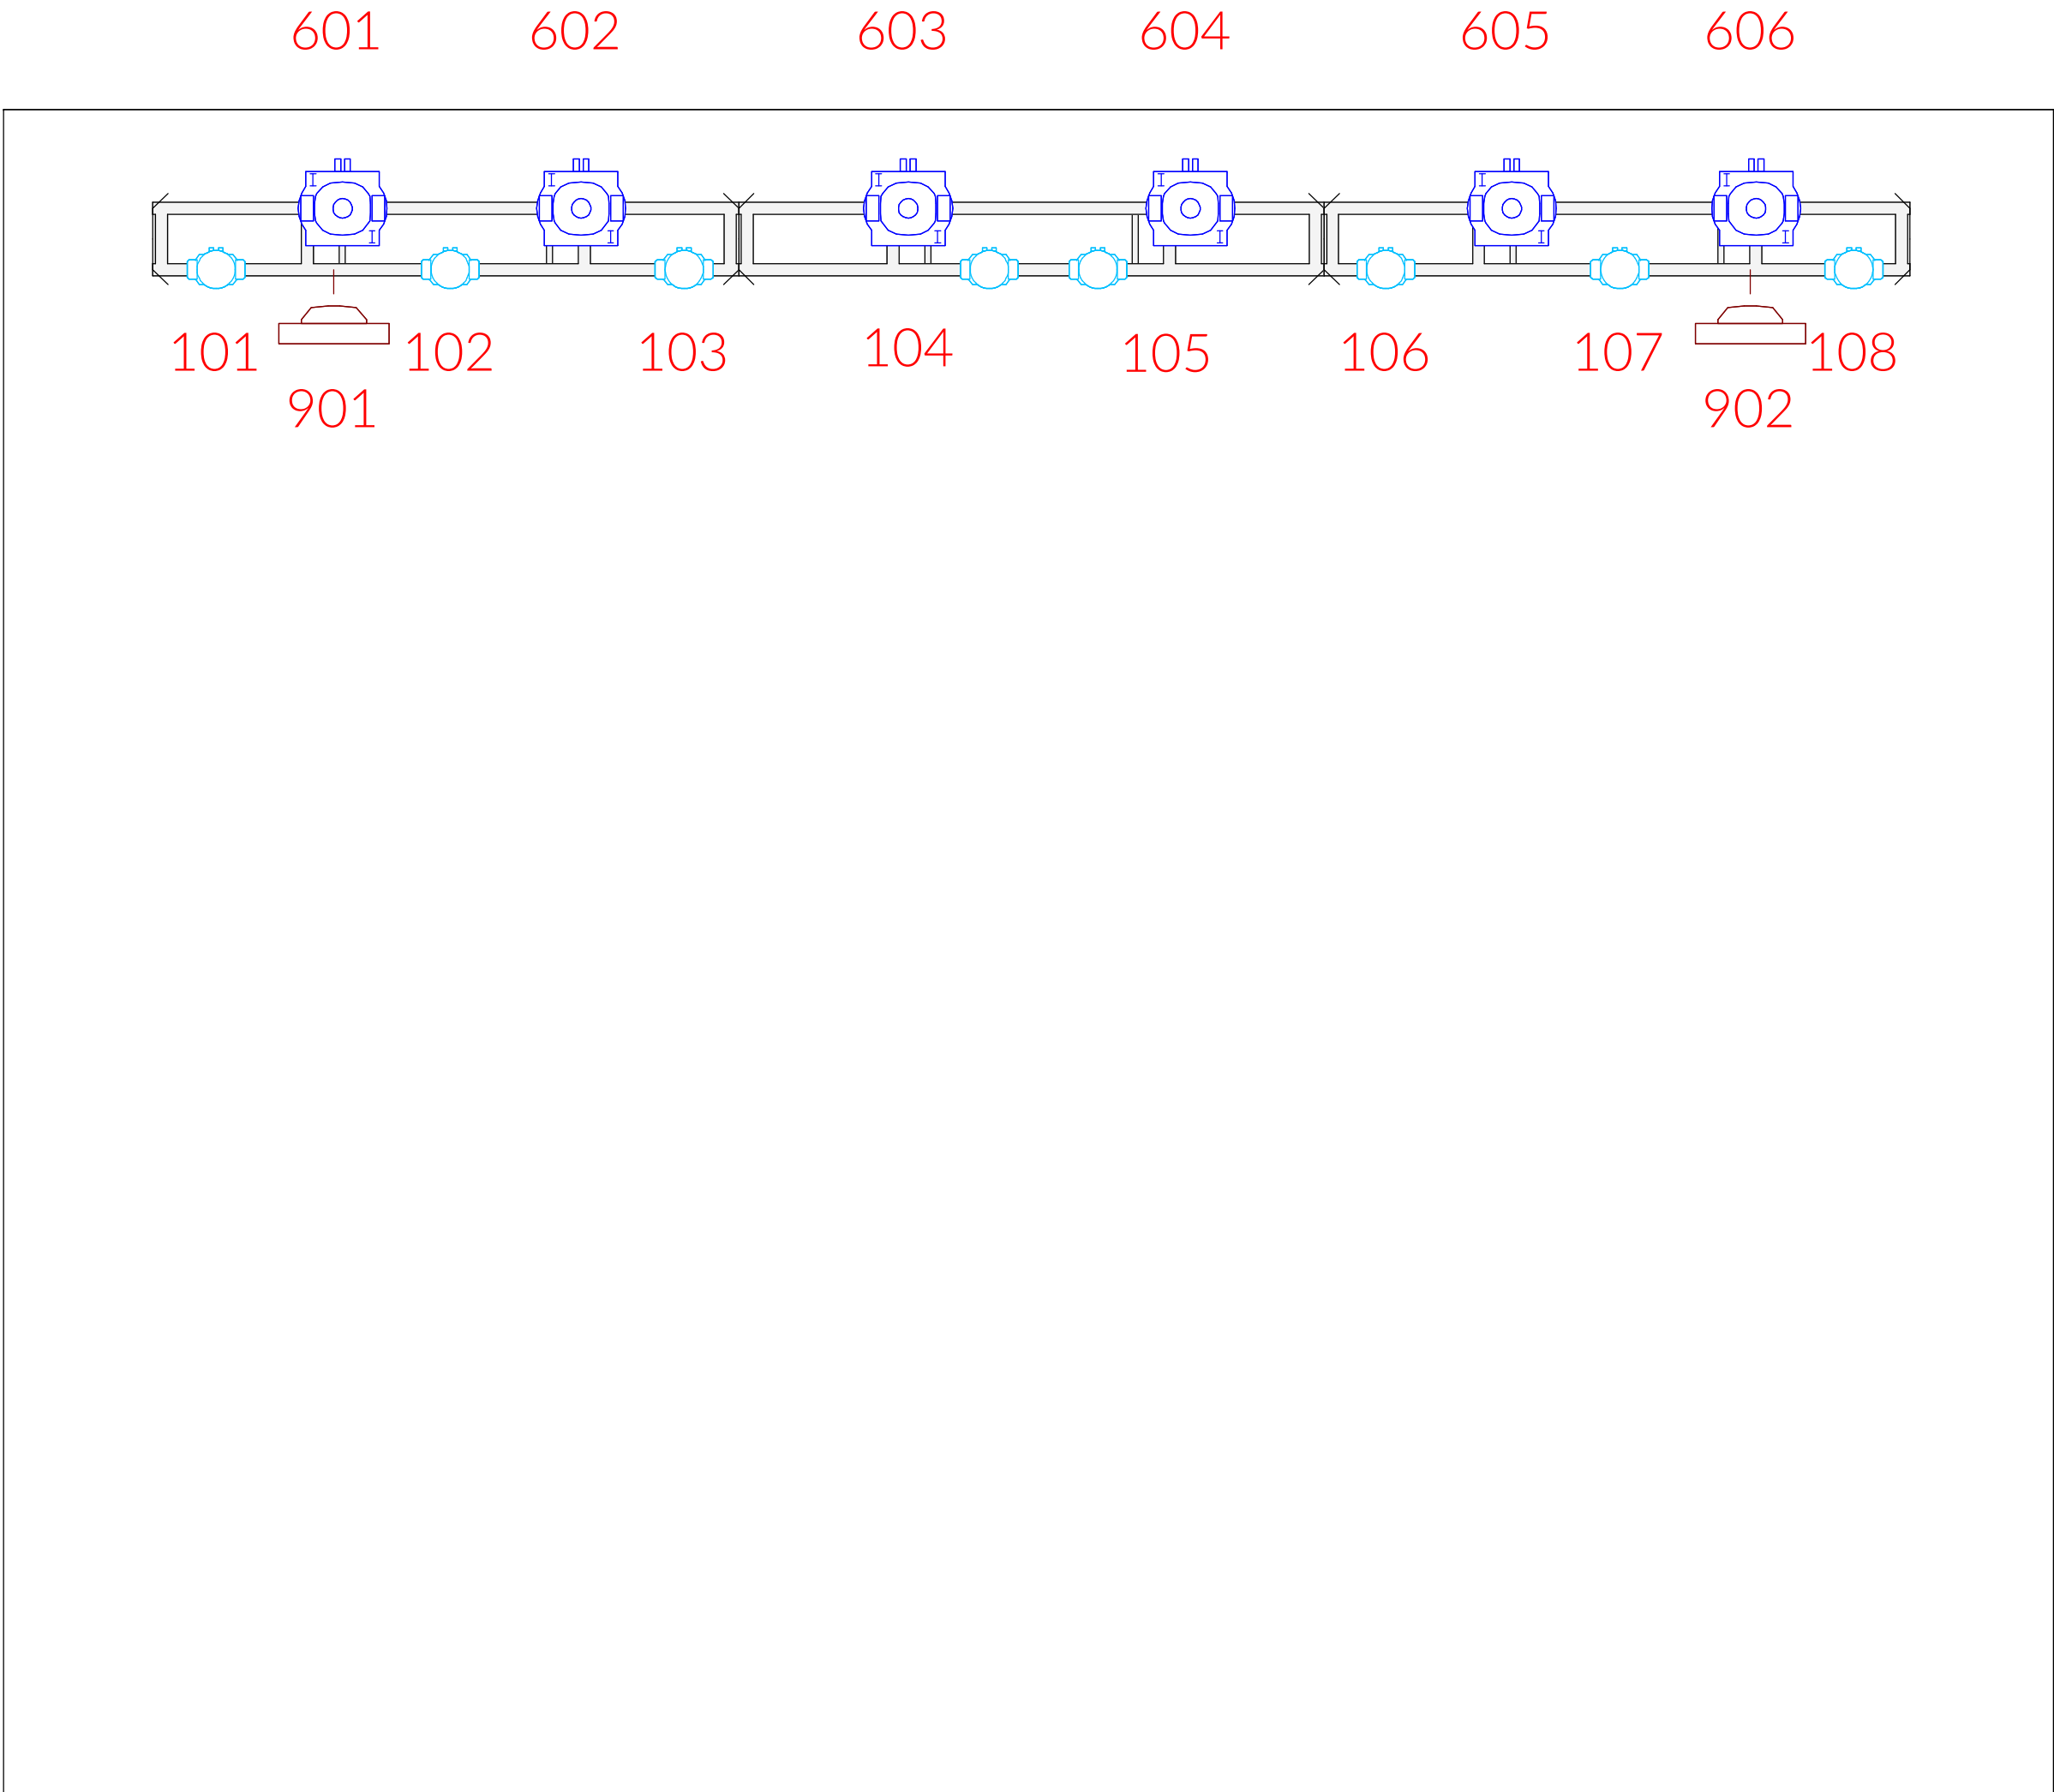


Truss Count	Type
3	Thomas GP12in 8ft





This drawing represents visual concepts and construction suggestions only. The designer is unqualified to determine the structural or electrical appropriateness of this design, and will not assume responsibility for improper engineering, construction, handling or use. All materials and constructions must comply with the most stringent applicable federal and local fire safety codes.

Confidential and Proprietary Information: All information including artwork, schematic drawings, photo copies and photographs is confidential and is intended for the recipients' use only. The information, artwork, schematic drawings, photo copies and photographs contained within this proposal are the copyrighted property of Brown Note Productions, Inc. The use of this information, artwork, schematic drawings, photo copies and photographs is prohibited without written approval from Brown Note Productions, Inc.

-  12 MAC 101
-  4 MAC Aura
-  2 Eurolite 4x4 Matrix
-  6 Rogue R1X Spot
-  6 Source 4 Leko

Truss Count	Type
3	Thomas GP12in 8ft





Lighting
Fixture Schedule



Unit	Address		Fixture	Mode	Location
1	1	455	Source 4 Leko	1 Channel	Downstage
2	1	456	Source 4 Leko	1 Channel	Downstage
3	1	457	Source 4 Leko	1 Channel	Downstage
4	1	458	Source 4 Leko	1 Channel	Downstage
5	1	459	Source 4 Leko	1 Channel	Downstage
6	1	460	Source 4 Leko	1 Channel	Downstage

Unit	Address		Fixture	Mode	Location
101	1	115	MAC 101	RGB (12)	Upstage
102	1	127	MAC 101	RGB (12)	Upstage
103	1	139	MAC 101	RGB (12)	Upstage
104	1	151	MAC 101	RGB (12)	Upstage
105	1	163	MAC 101	RGB (12)	Upstage
106	1	175	MAC 101	RGB (12)	Upstage
107	1	187	MAC 101	RGB (12)	Upstage
108	1	199	MAC 101	RGB (12)	Upstage
109	1	211	MAC 101	RGB (12)	Downstage
110	1	223	MAC 101	RGB (12)	Downstage
111	1	235	MAC 101	RGB (12)	Downstage
112	1	247	MAC 101	RGB (12)	Downstage

Unit	Address		Fixture	Mode	Location
201	1	259	MAC Aura	Ext. (25)	Downstage
202	1	284	MAC Aura	Ext. (25)	Downstage
203	1	309	MAC Aura	Ext. (25)	Downstage
204	1	334	MAC Aura	Ext. (25)	Downstage

Unit	Address		Fixture	Mode	Location
601	1	1	Rogue R1X Spot	19 Channel	Upstage
602	1	20	Rogue R1X Spot	19 Channel	Upstage
603	1	39	Rogue R1X Spot	19 Channel	Upstage
604	1	58	Rogue R1X Spot	19 Channel	Upstage
605	1	77	Rogue R1X Spot	19 Channel	Upstage
606	1	96	Rogue R1X Spot	19 Channel	Upstage

Unit	Address		Fixture	Mode	Location
901	1	359	Eurolite 4x4 Matrix	48 Channel	Upstage
902	1	407	Eurolite 4x4 Matrix	48 Channel	Upstage